



NORTH ELEVATION

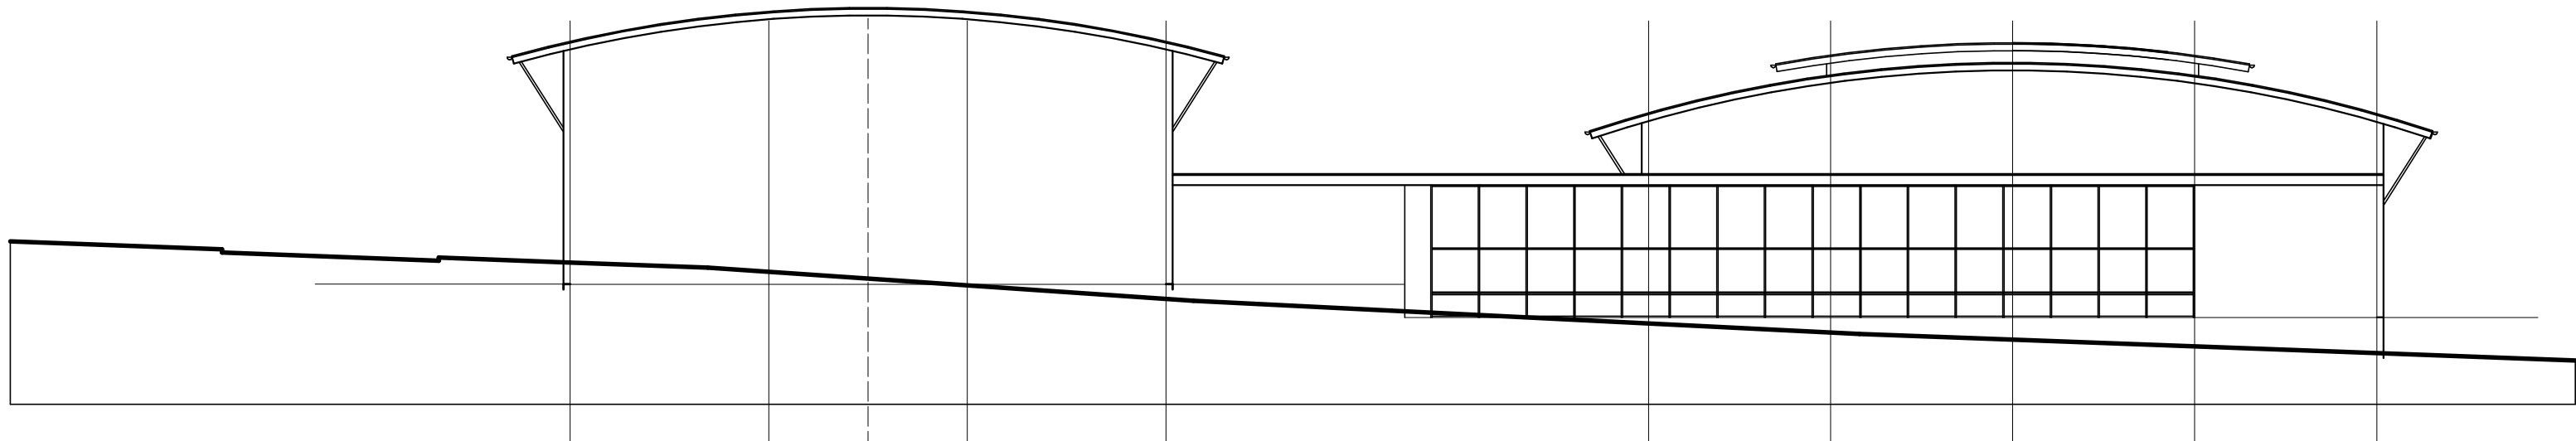

SOUTH ELEVATION

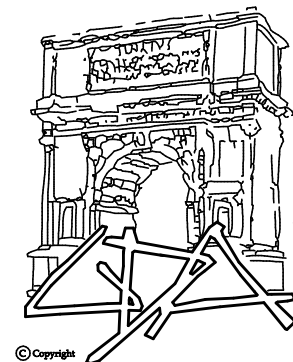

GEOFF DRISCOLL ARCHITECTS PTY LTD
 40 INKSTER STREET, KAMBAH ACT 2902
 PH: (02) 6281 4254 FAX: (02) 6281 1812
 gda@geoffdriscollarchitects.com.au

WODEN VALLEY ASSEMBLY OF GOD

BLOCK 2 SECTION 9 CNR OF BEASLEY STREET & YAMBA DRIVE, FARRER APRIL 2004 1:200 203728