


# MICHIE STREET


DESIGN RESPONSE

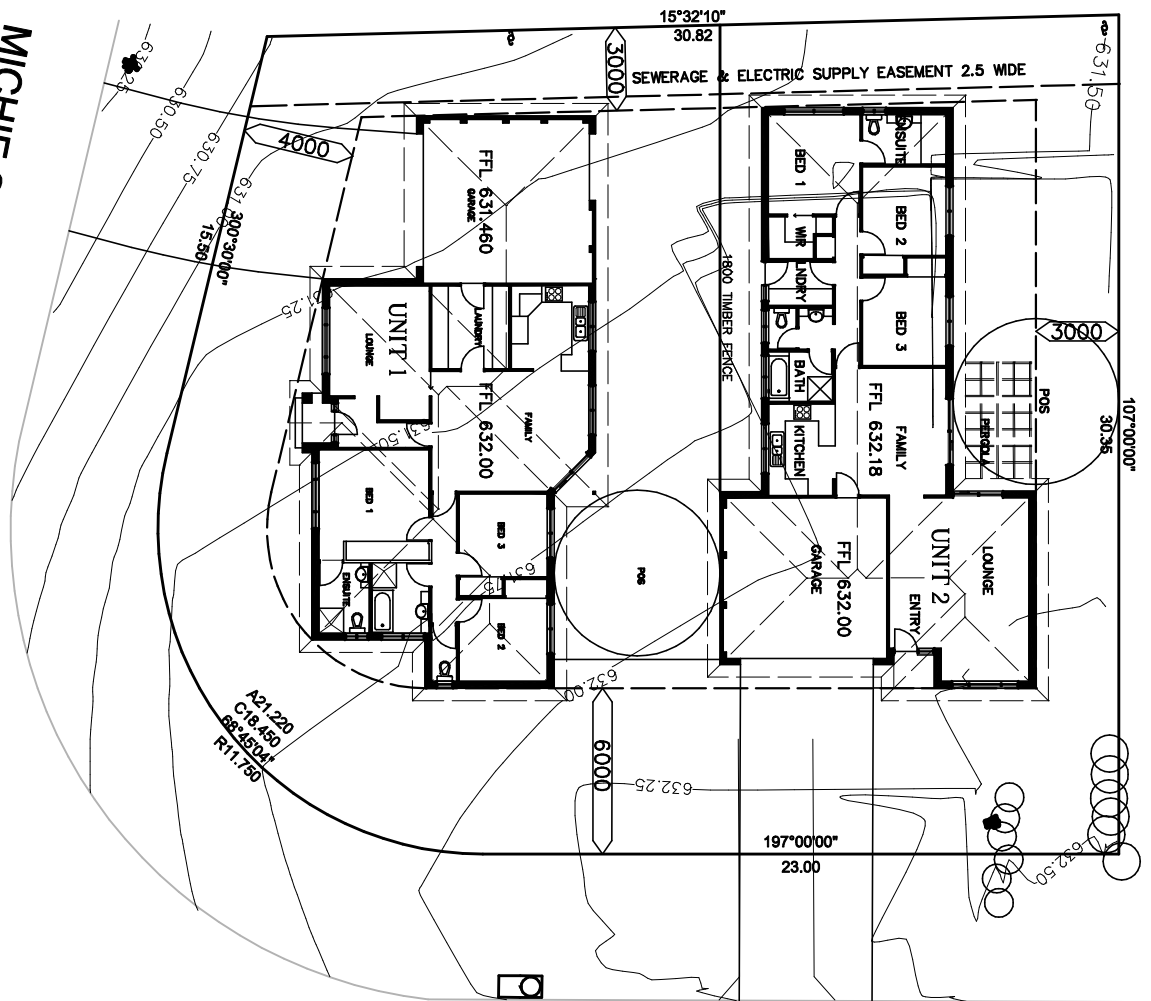

SITE	977M2
35% OF SITE	341.95m2
UNIT 1 GFA	171.71m2
UNIT 2 GFA	170.24m2
Total GFA	341.95m2


# MICHIE STREET

PREVAILING WINDS

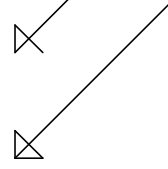

17 MICHIE CRESCENT, WANNIASSA

BLOCK 12, SECTION 209, WANNIASSA

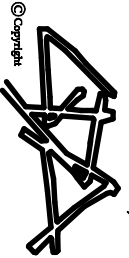

GEOFF DRISCOLL ARCHITECTS PTY LTD  
 6/42 TOWNSHEND STREET PHILIP ACT 2606  
 PHONE (02) 6281 4254 - FAX (02) 6281 1812  
 E-MAIL: gda@geoffdriscollarchitects.com.au

DWG NO. **1**  
 SCALE 1:200  
 27/04/2010