
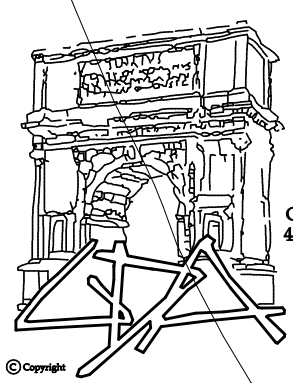
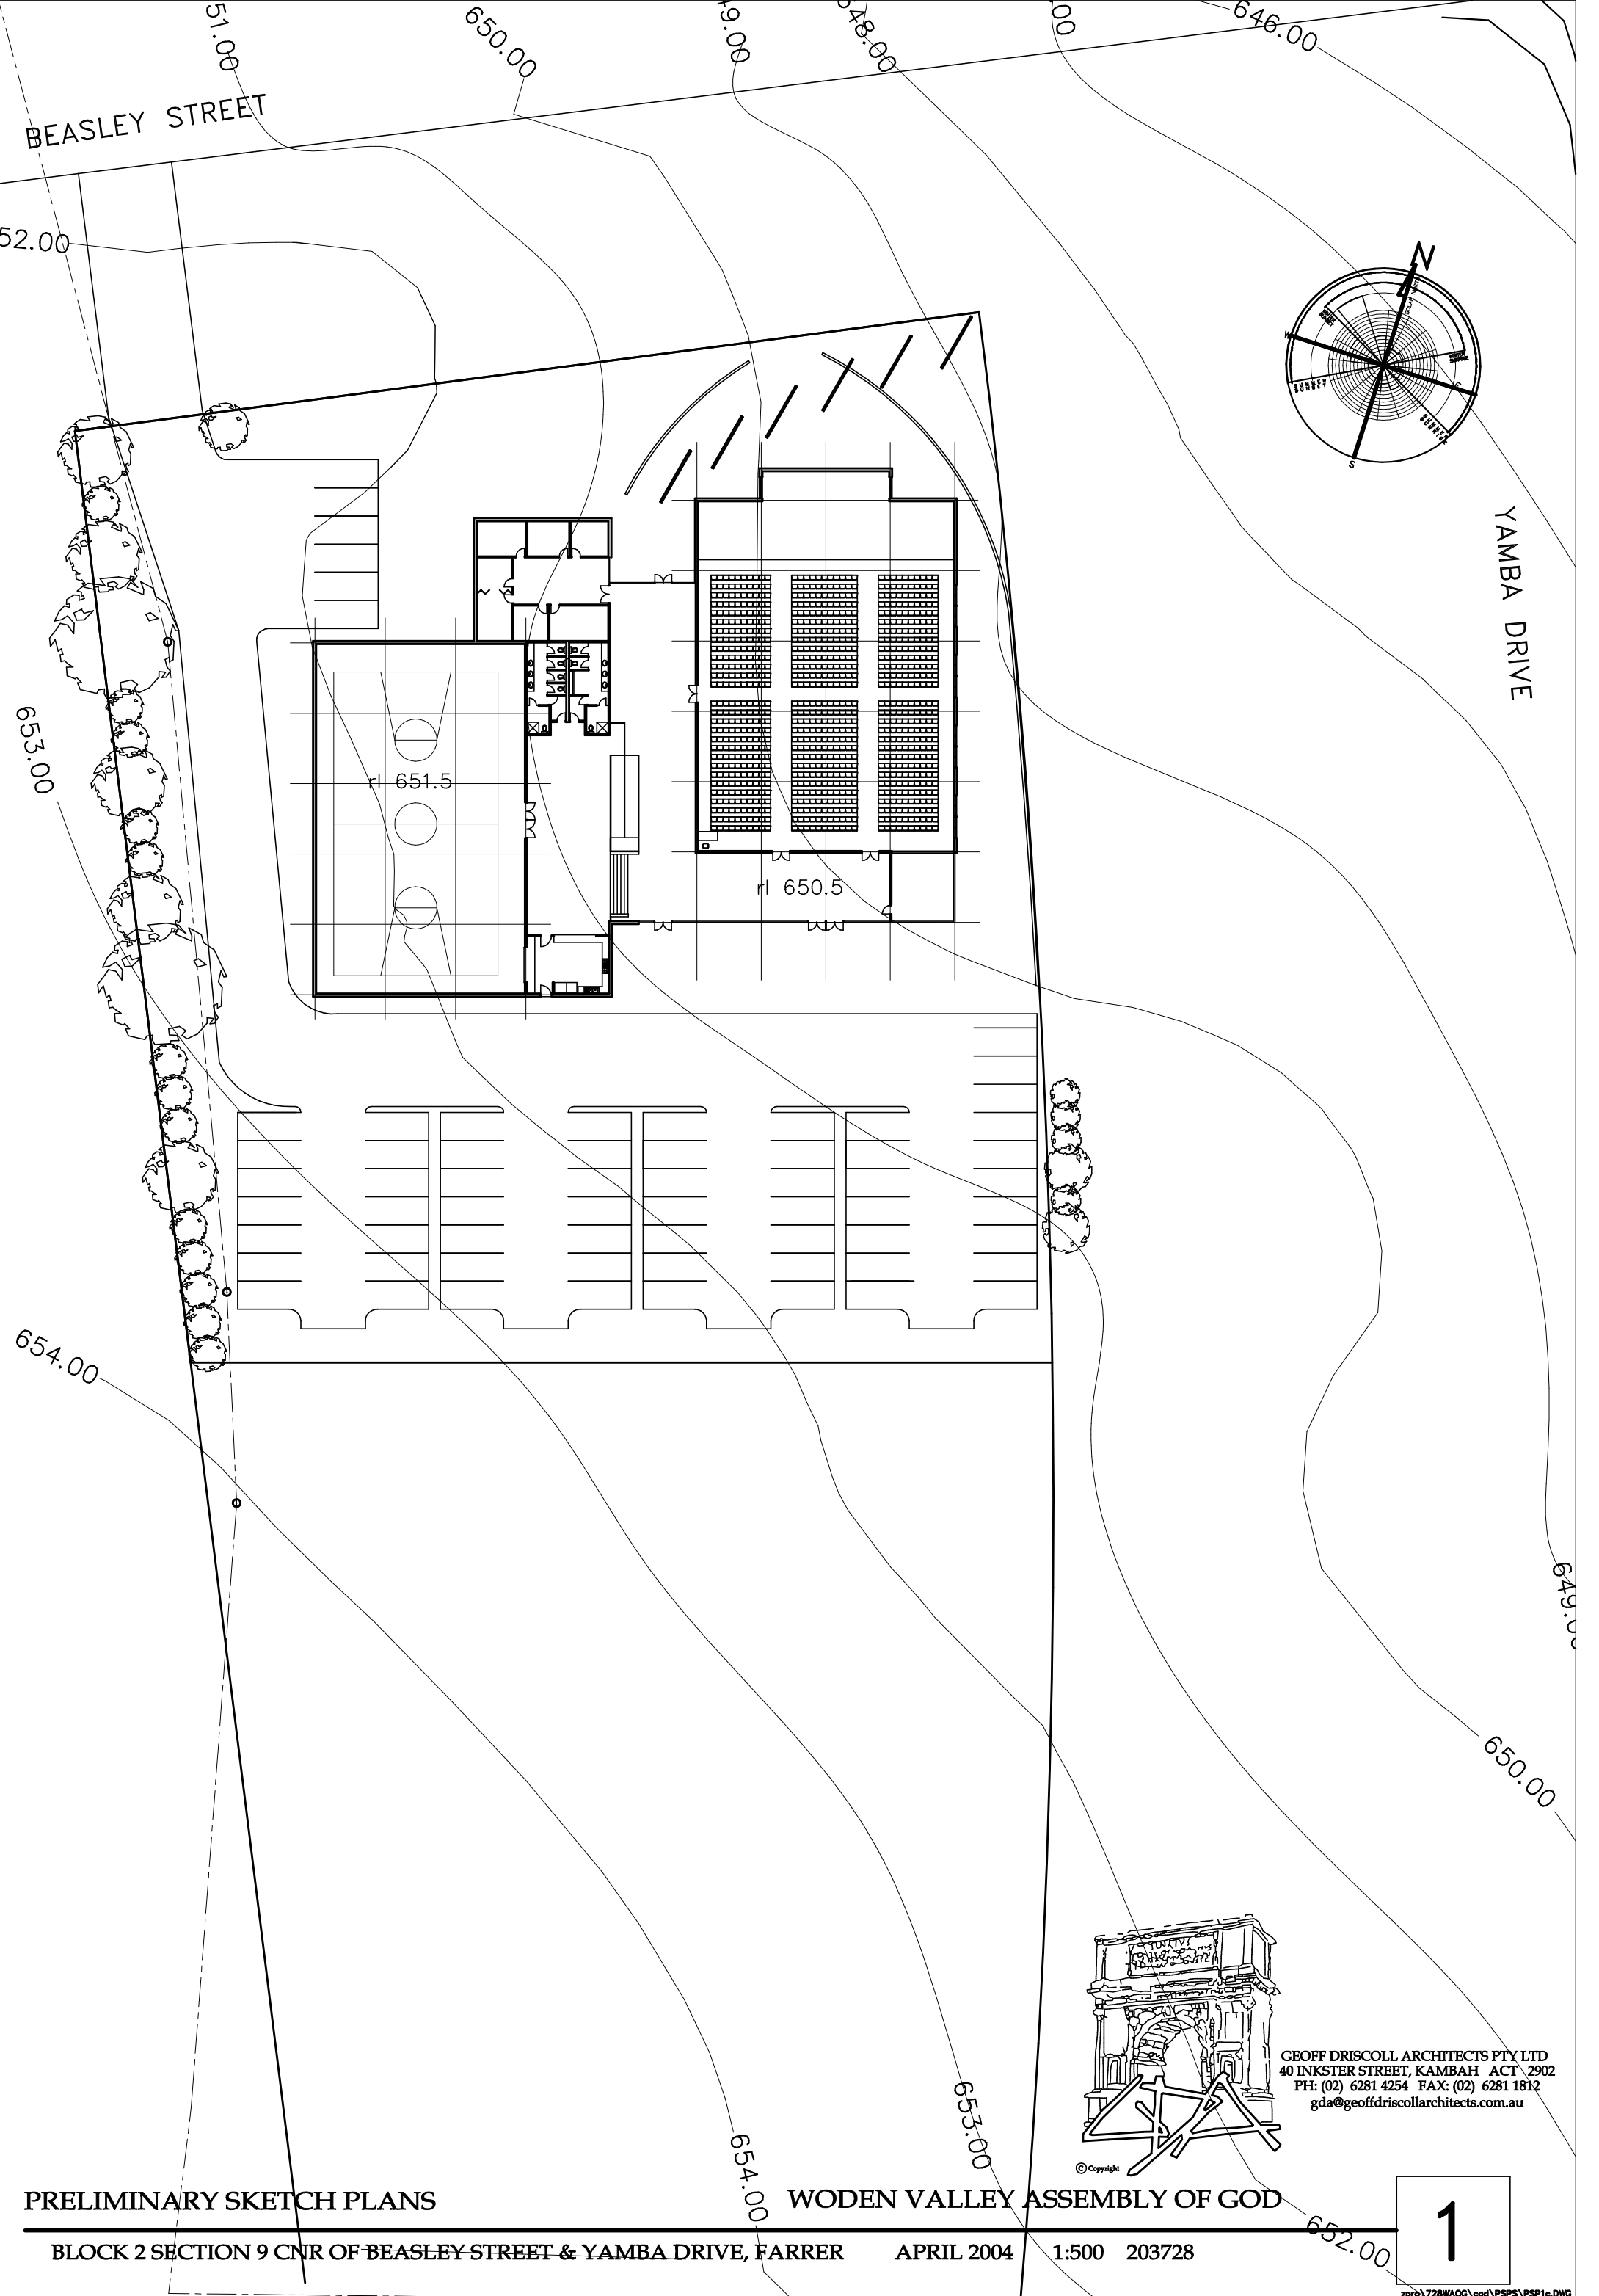


BEASLEY STREET

YAMBA DRIVE

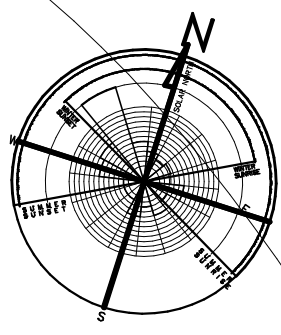

GEOFF DRISCOLL ARCHITECTS PTY LTD
40 INKSTER STREET, KAMBAH ACT 2902
PH: (02) 6281 4254 FAX: (02) 6281 1812
gda@geoffdriscollarchitects.com.au

PRELIMINARY SKETCH PLANS

WODEN VALLEY ASSEMBLY OF GOD

BLOCK 2 SECTION 9 CNR OF BEASLEY STREET & YAMBA DRIVE, FARRER

APRIL 2004

1:500 203728

1

zpro\728WA00\ood\PSPS\PSP1c.DWG