
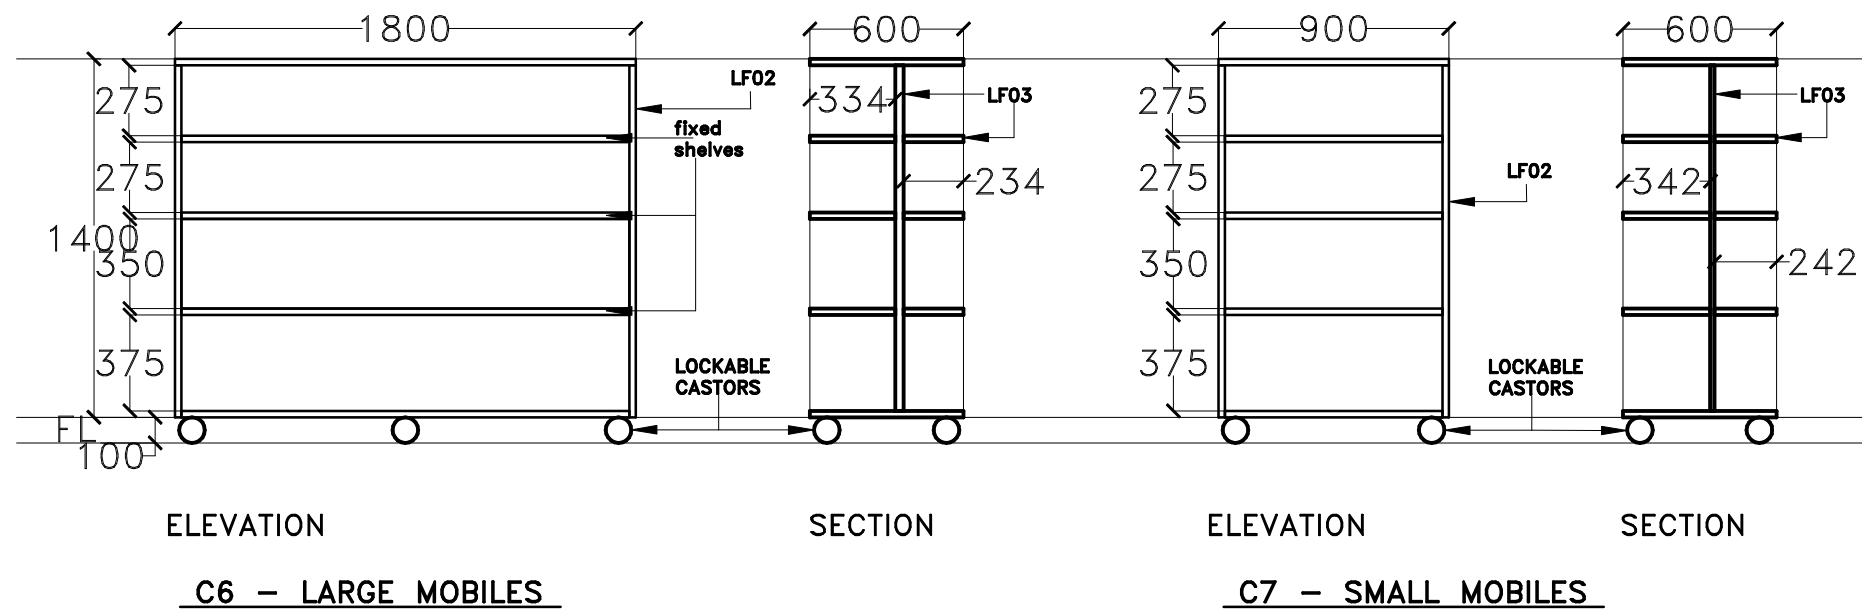
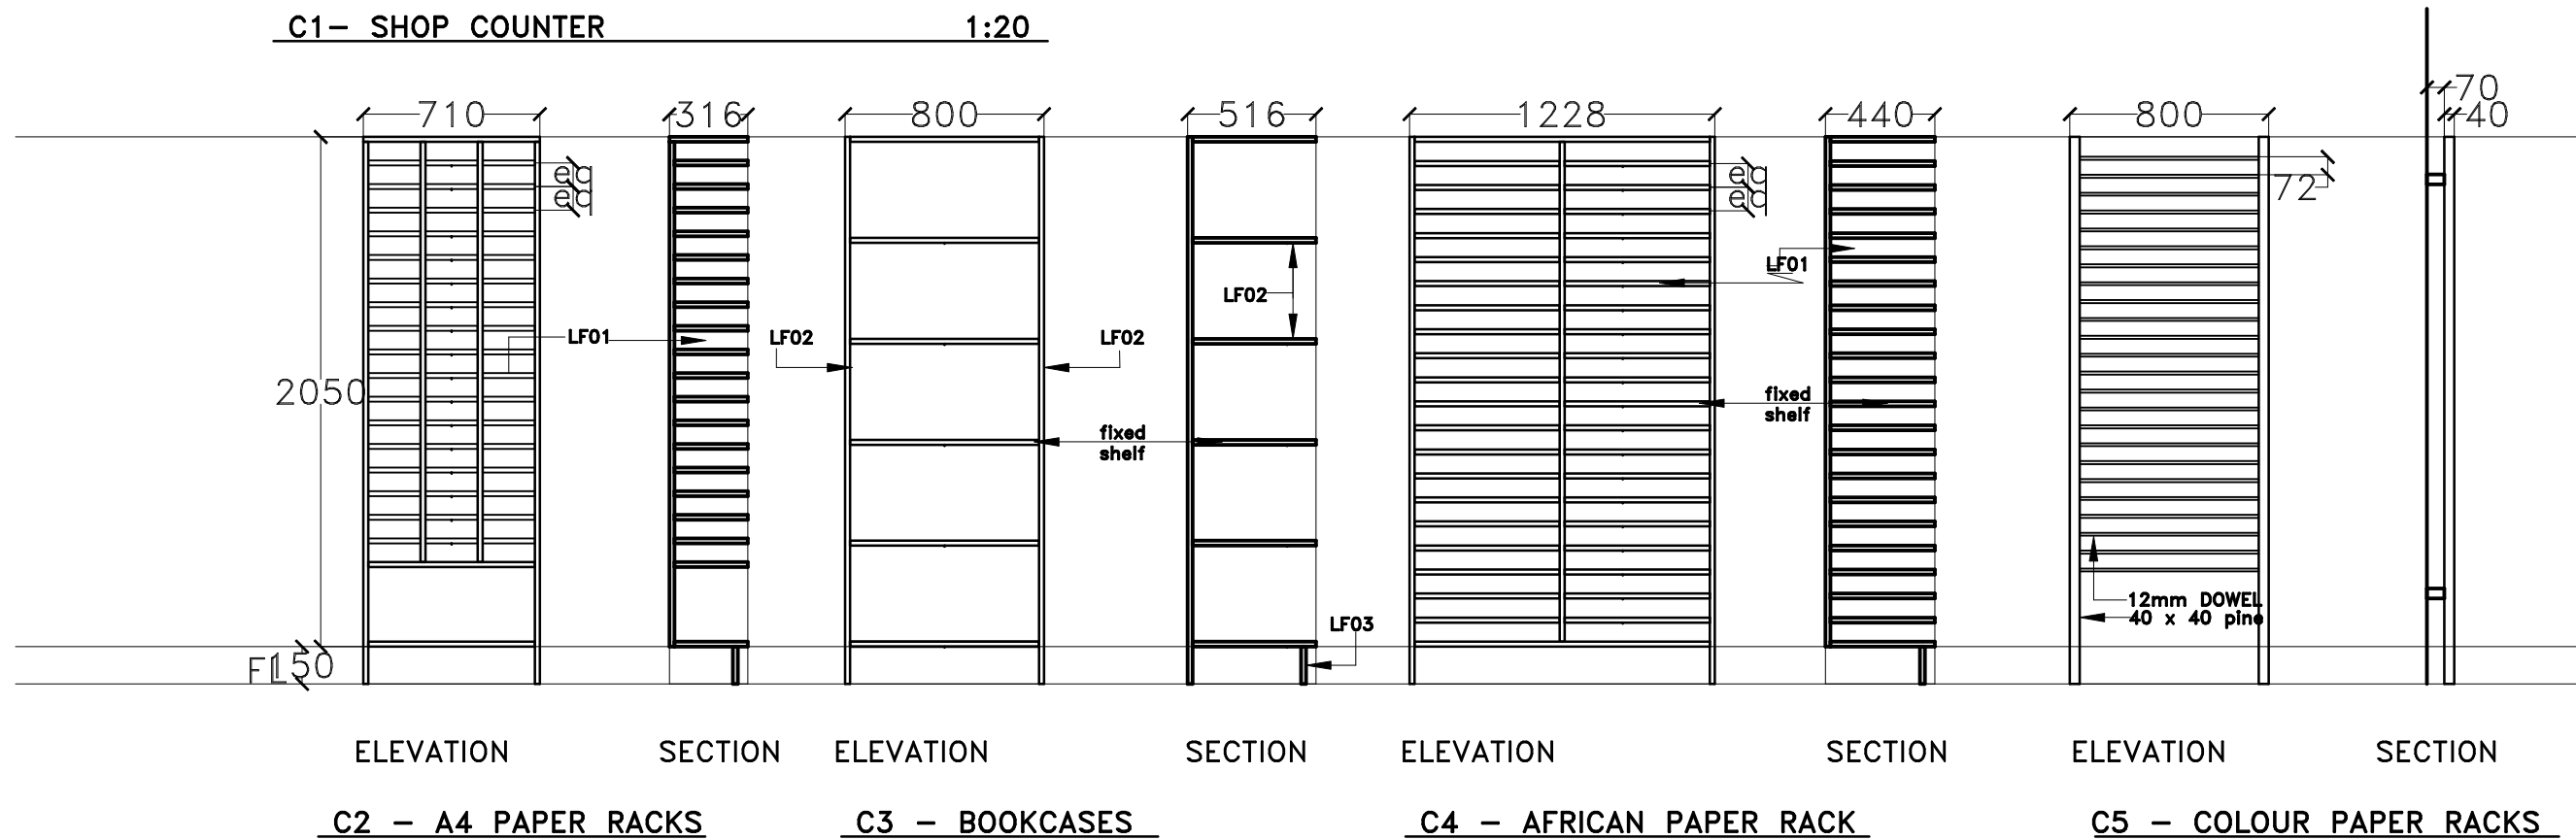


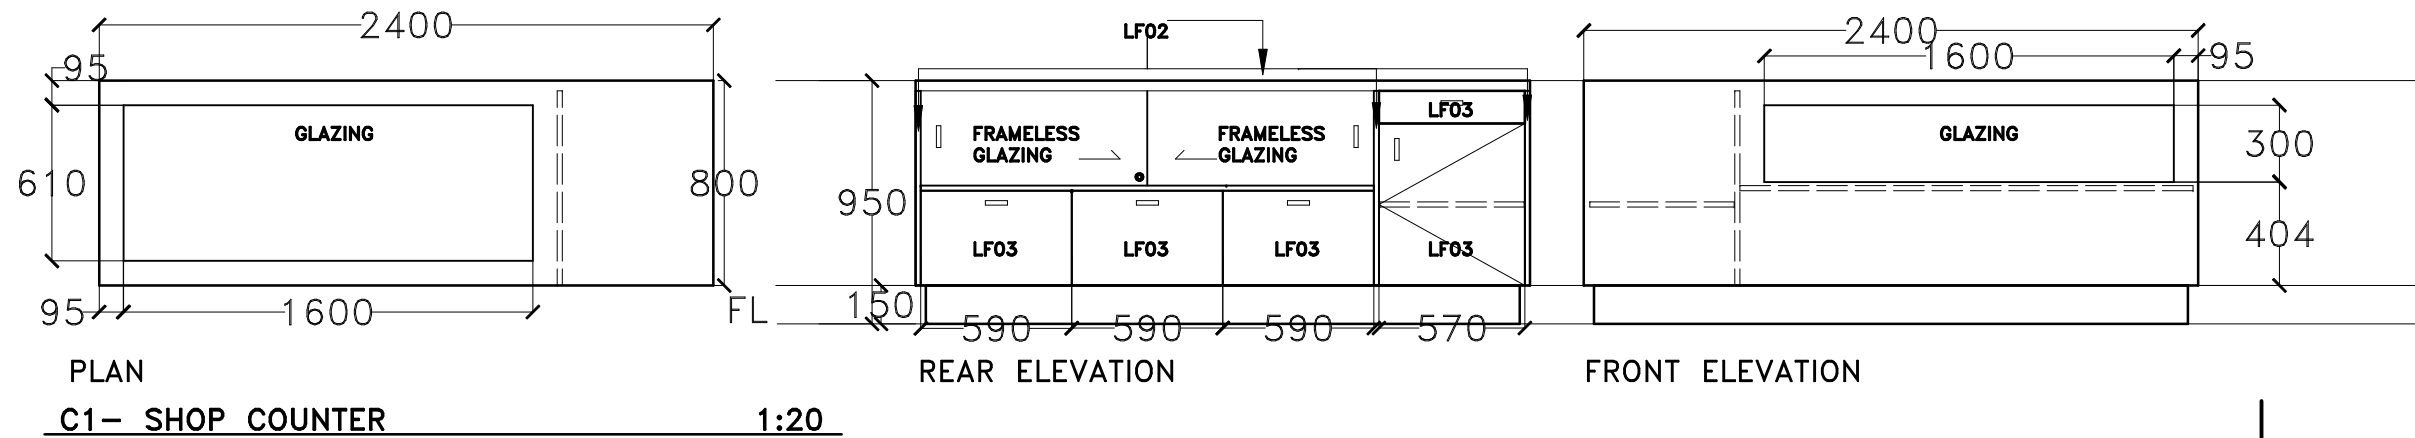

MATERIAL FINISHES	
LF01	MDF
LF02	LAMINATE FINISH FORMICA 'VARONA' VELVET
LF03	LAMINATE FINISH MELTECCA CHARCOAL GREY NATURALE

NOTES

ALL CARCASES TO BE
CONSTRUCTED FROM 21mm
MDF EXCEPT WHERE
OTHERWISE INDICATED.

ALL SHELIVING TO BE
ADJUSTABLE EXCEPT WHERE
OTHERWISE INDICATED.

REFER TO FABER CASTELL
LITERATURE FOR PROPRIETRY
CABINETS SHOWN ON PLAN.