



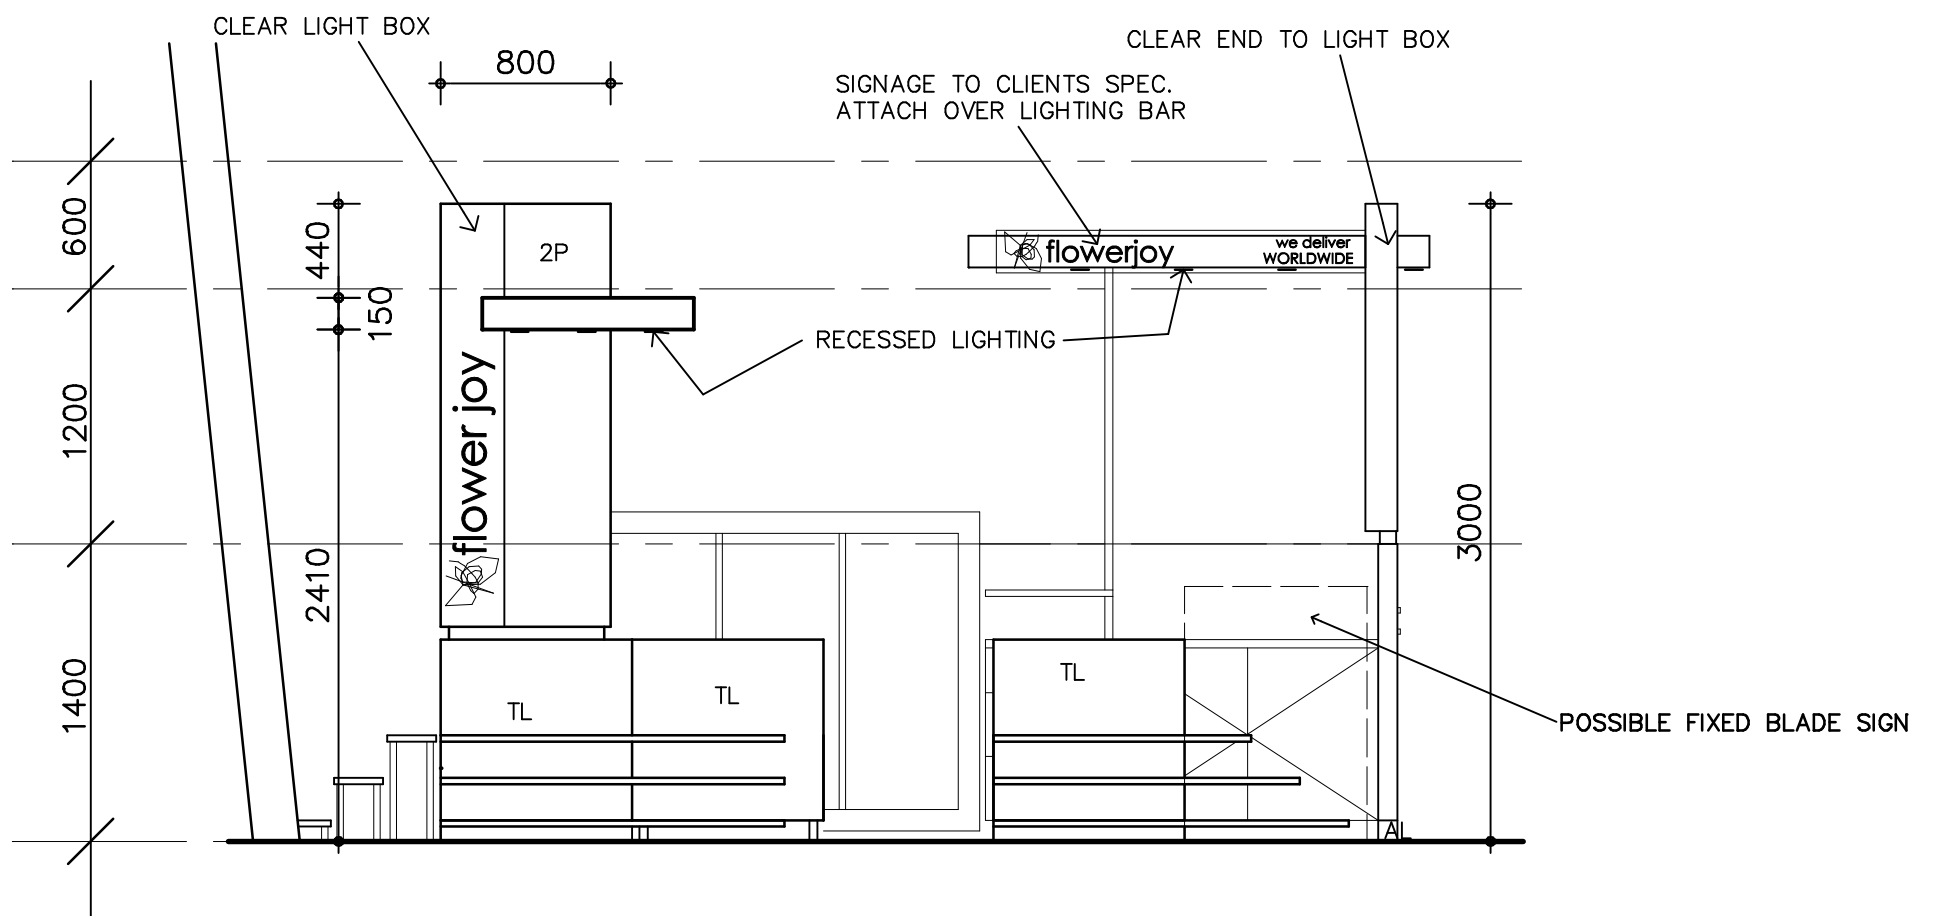

ELEVATION 1

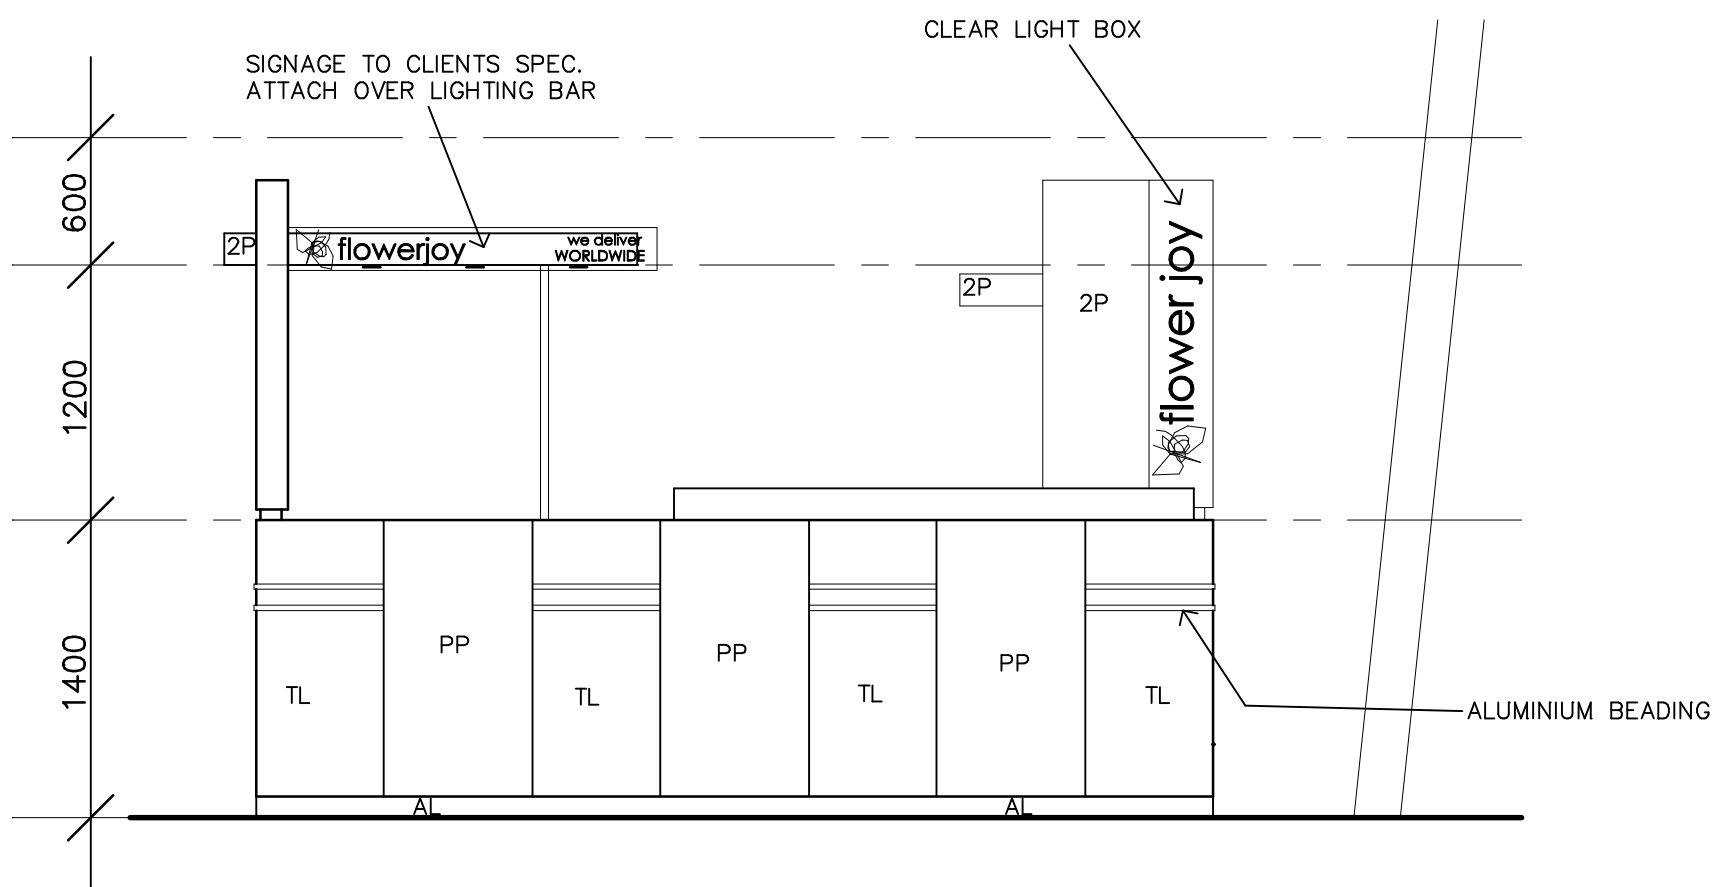

ELEVATION 3