


SITE 1004M2
35% OF SITE 351m2
UNIT 1 GFA 175.9m2
UNIT 2 GFA 174.7m2
Total GFA 350.6m2

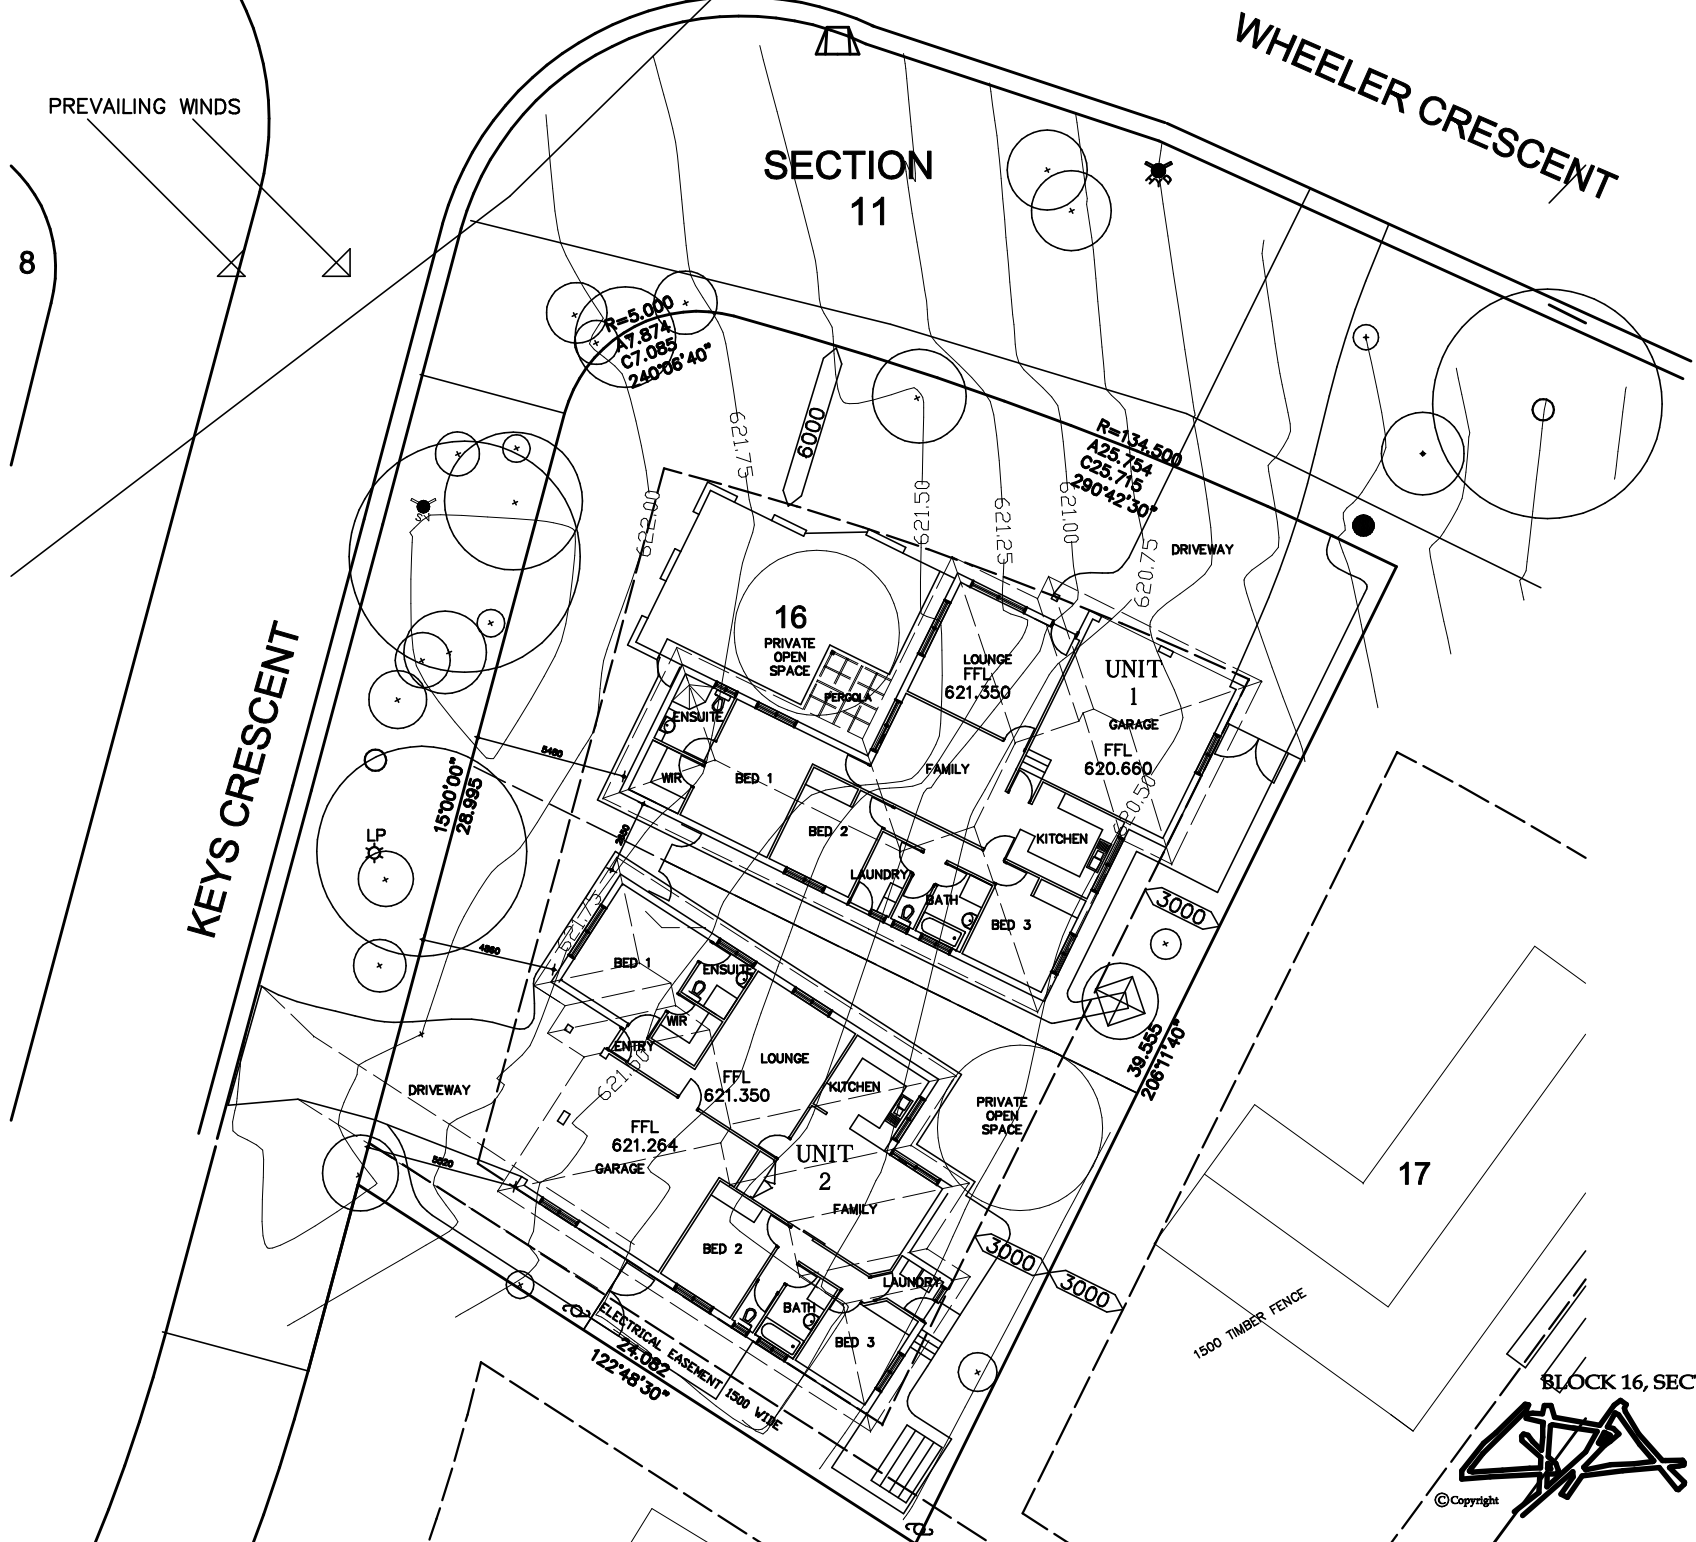

BLOCK 16, SECTION 137, WANNIASSA

GEOFF DRISCOLL ARCHITECTS PTY LTD
 6/42 TOWNSEND STREET PHILLIP ACT 2606
 PHONE (02) 6281 4254 - FAX (02) 6281 1812
 E-MAIL: gda@geoffdriscollarchitects.com.au



© Copyright